


EXISTING SITE PLAN & SECTION

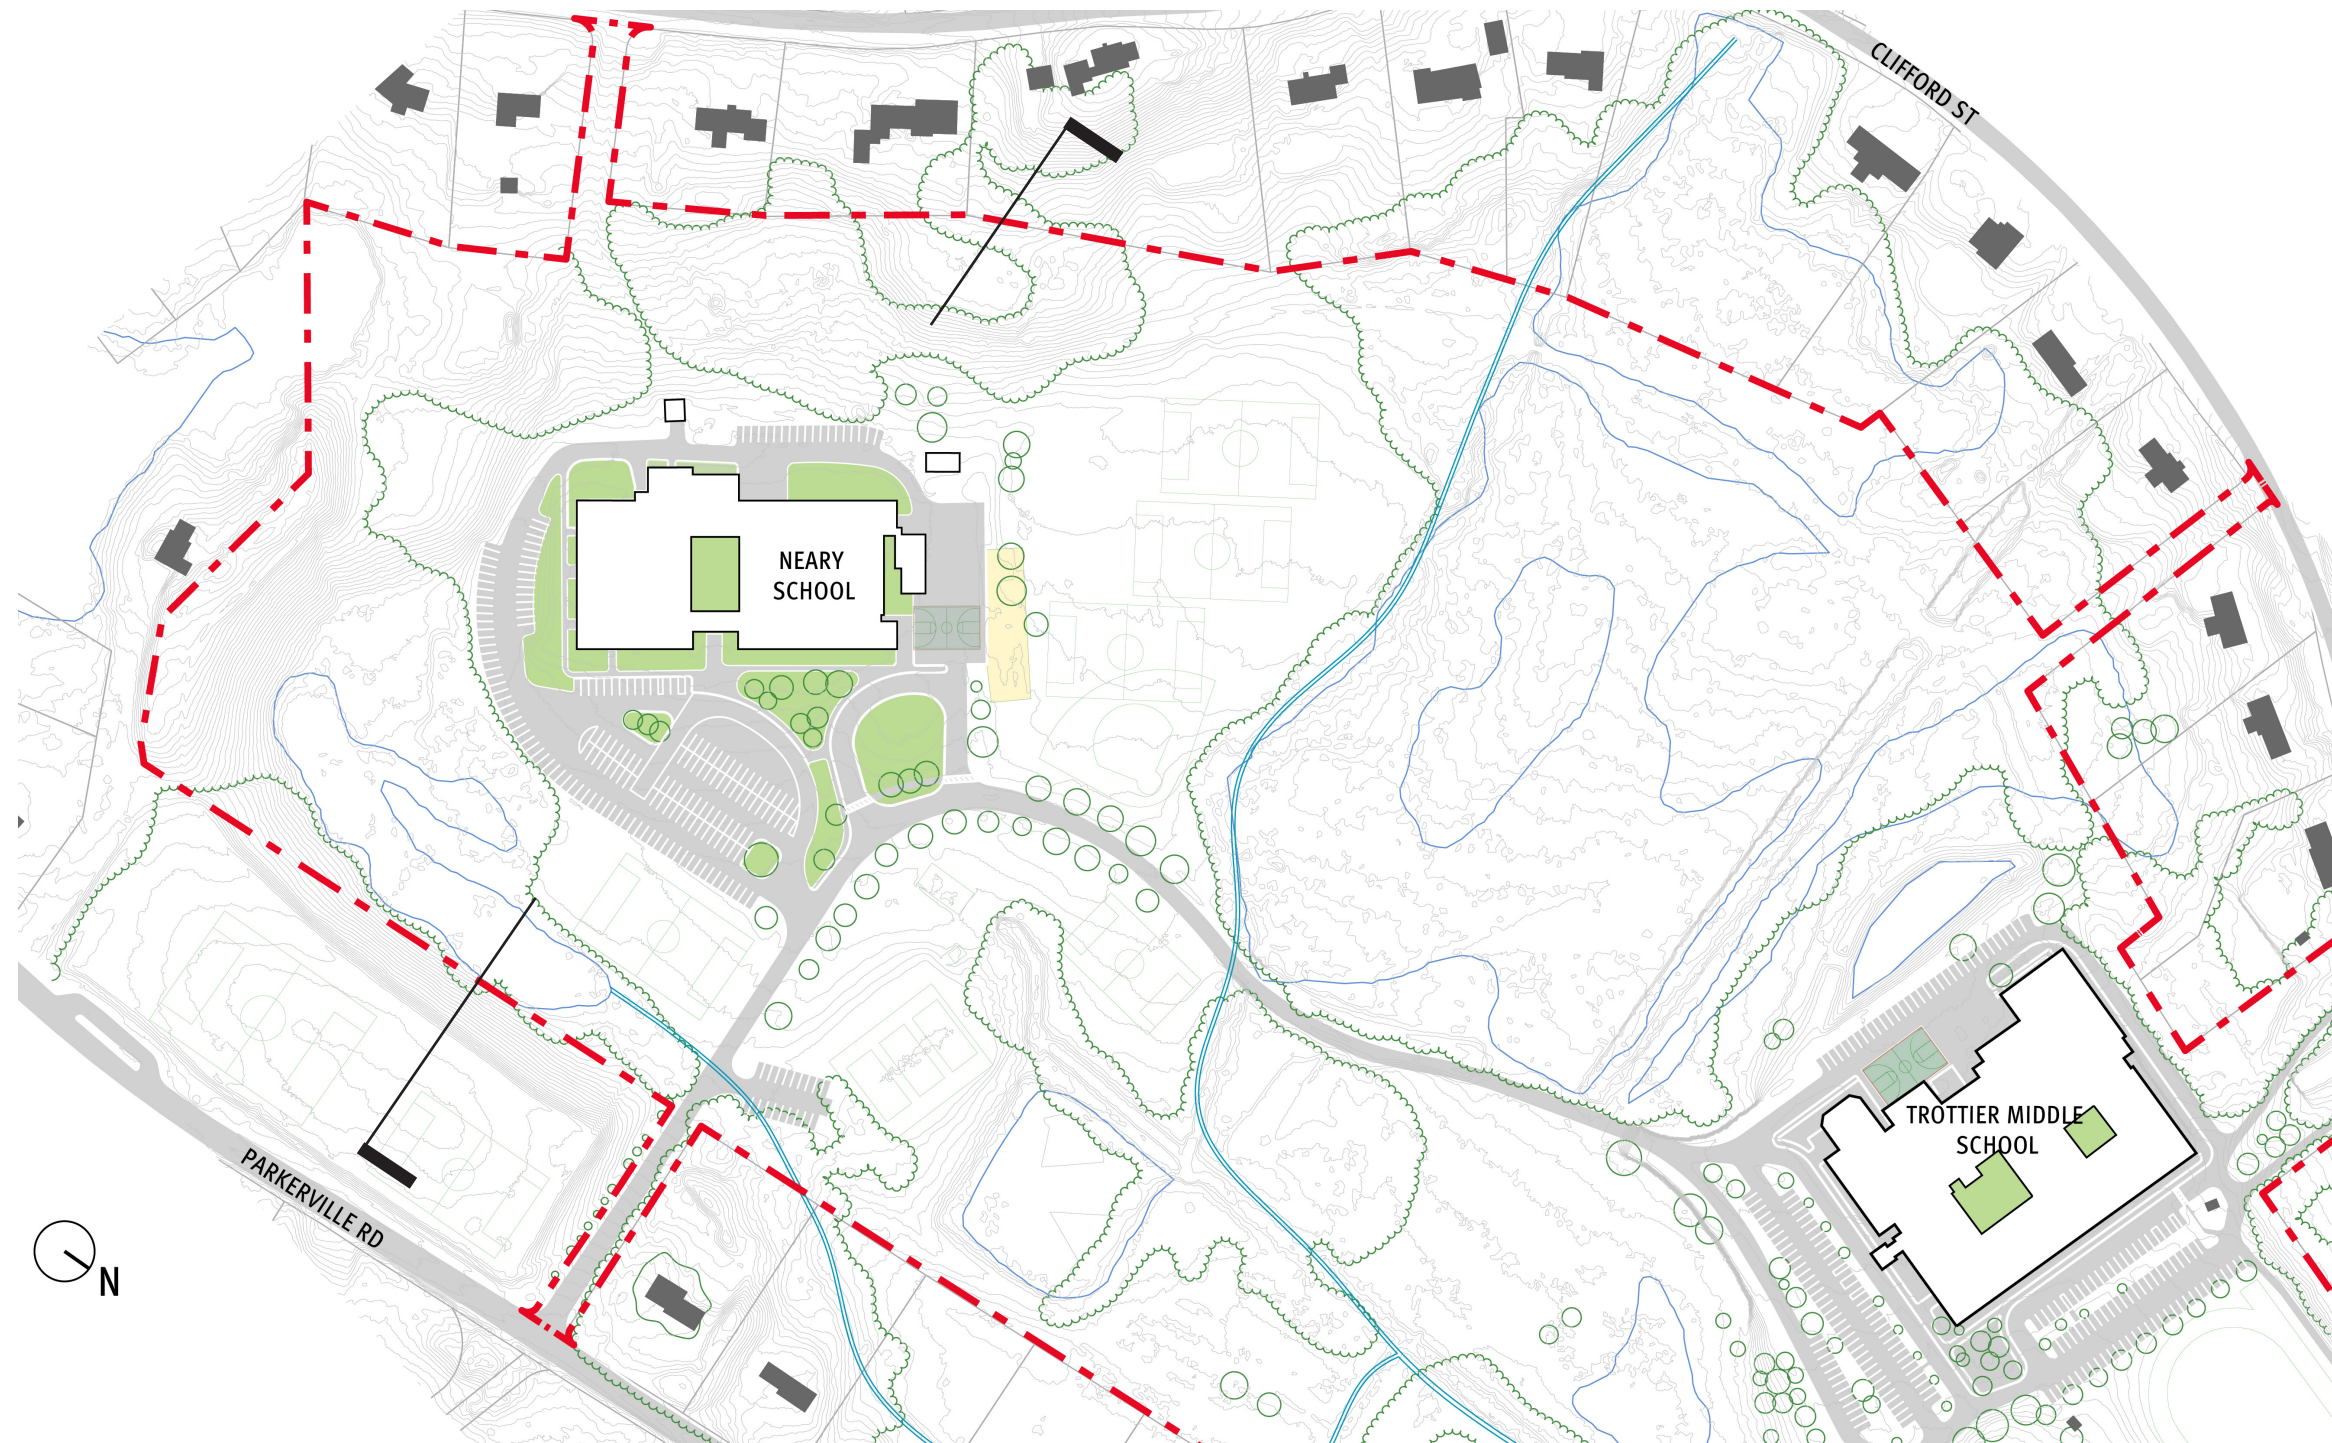

CLIFFORD ST

NEARY SCHOOL

PARKING

WETLANDS